



CLIENT

789 SF 1,615 SF 173 SF _104 SF 2,681 SF

1,070 SF 2,803 SF 3,873 SF ARCHITECTURAL BUILDERS PH: 502 244-0114 info@buildlouisville.com

ARCH. PRJ. NO.

DESIGN

CLIENT PRJ. NO.

ENG. PRJ. NO.

CONTRACTOR

R.L. LYONS Architectural Builders

11503 Main St. PH. 502 244-0114 Middletown, KY 40243 PH. 502 244-0114 www.buildlouisville.com

NO.	DATE	DESCRIPTION	APP.	

PRINT DATE 4/10/2025 11:40:06 AM


DO NOT SCALE DRAWINGS


EDGE **NATURE'S**



RELEASED FOR CONSTRUCTION

PERSPECTIVE **ELEVATIONS**

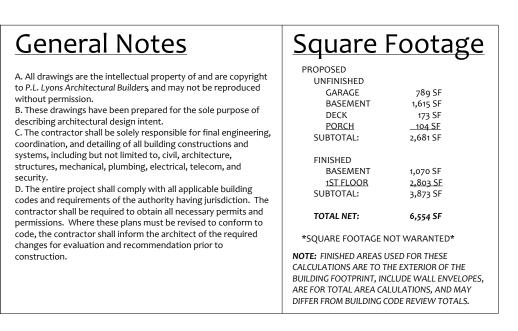

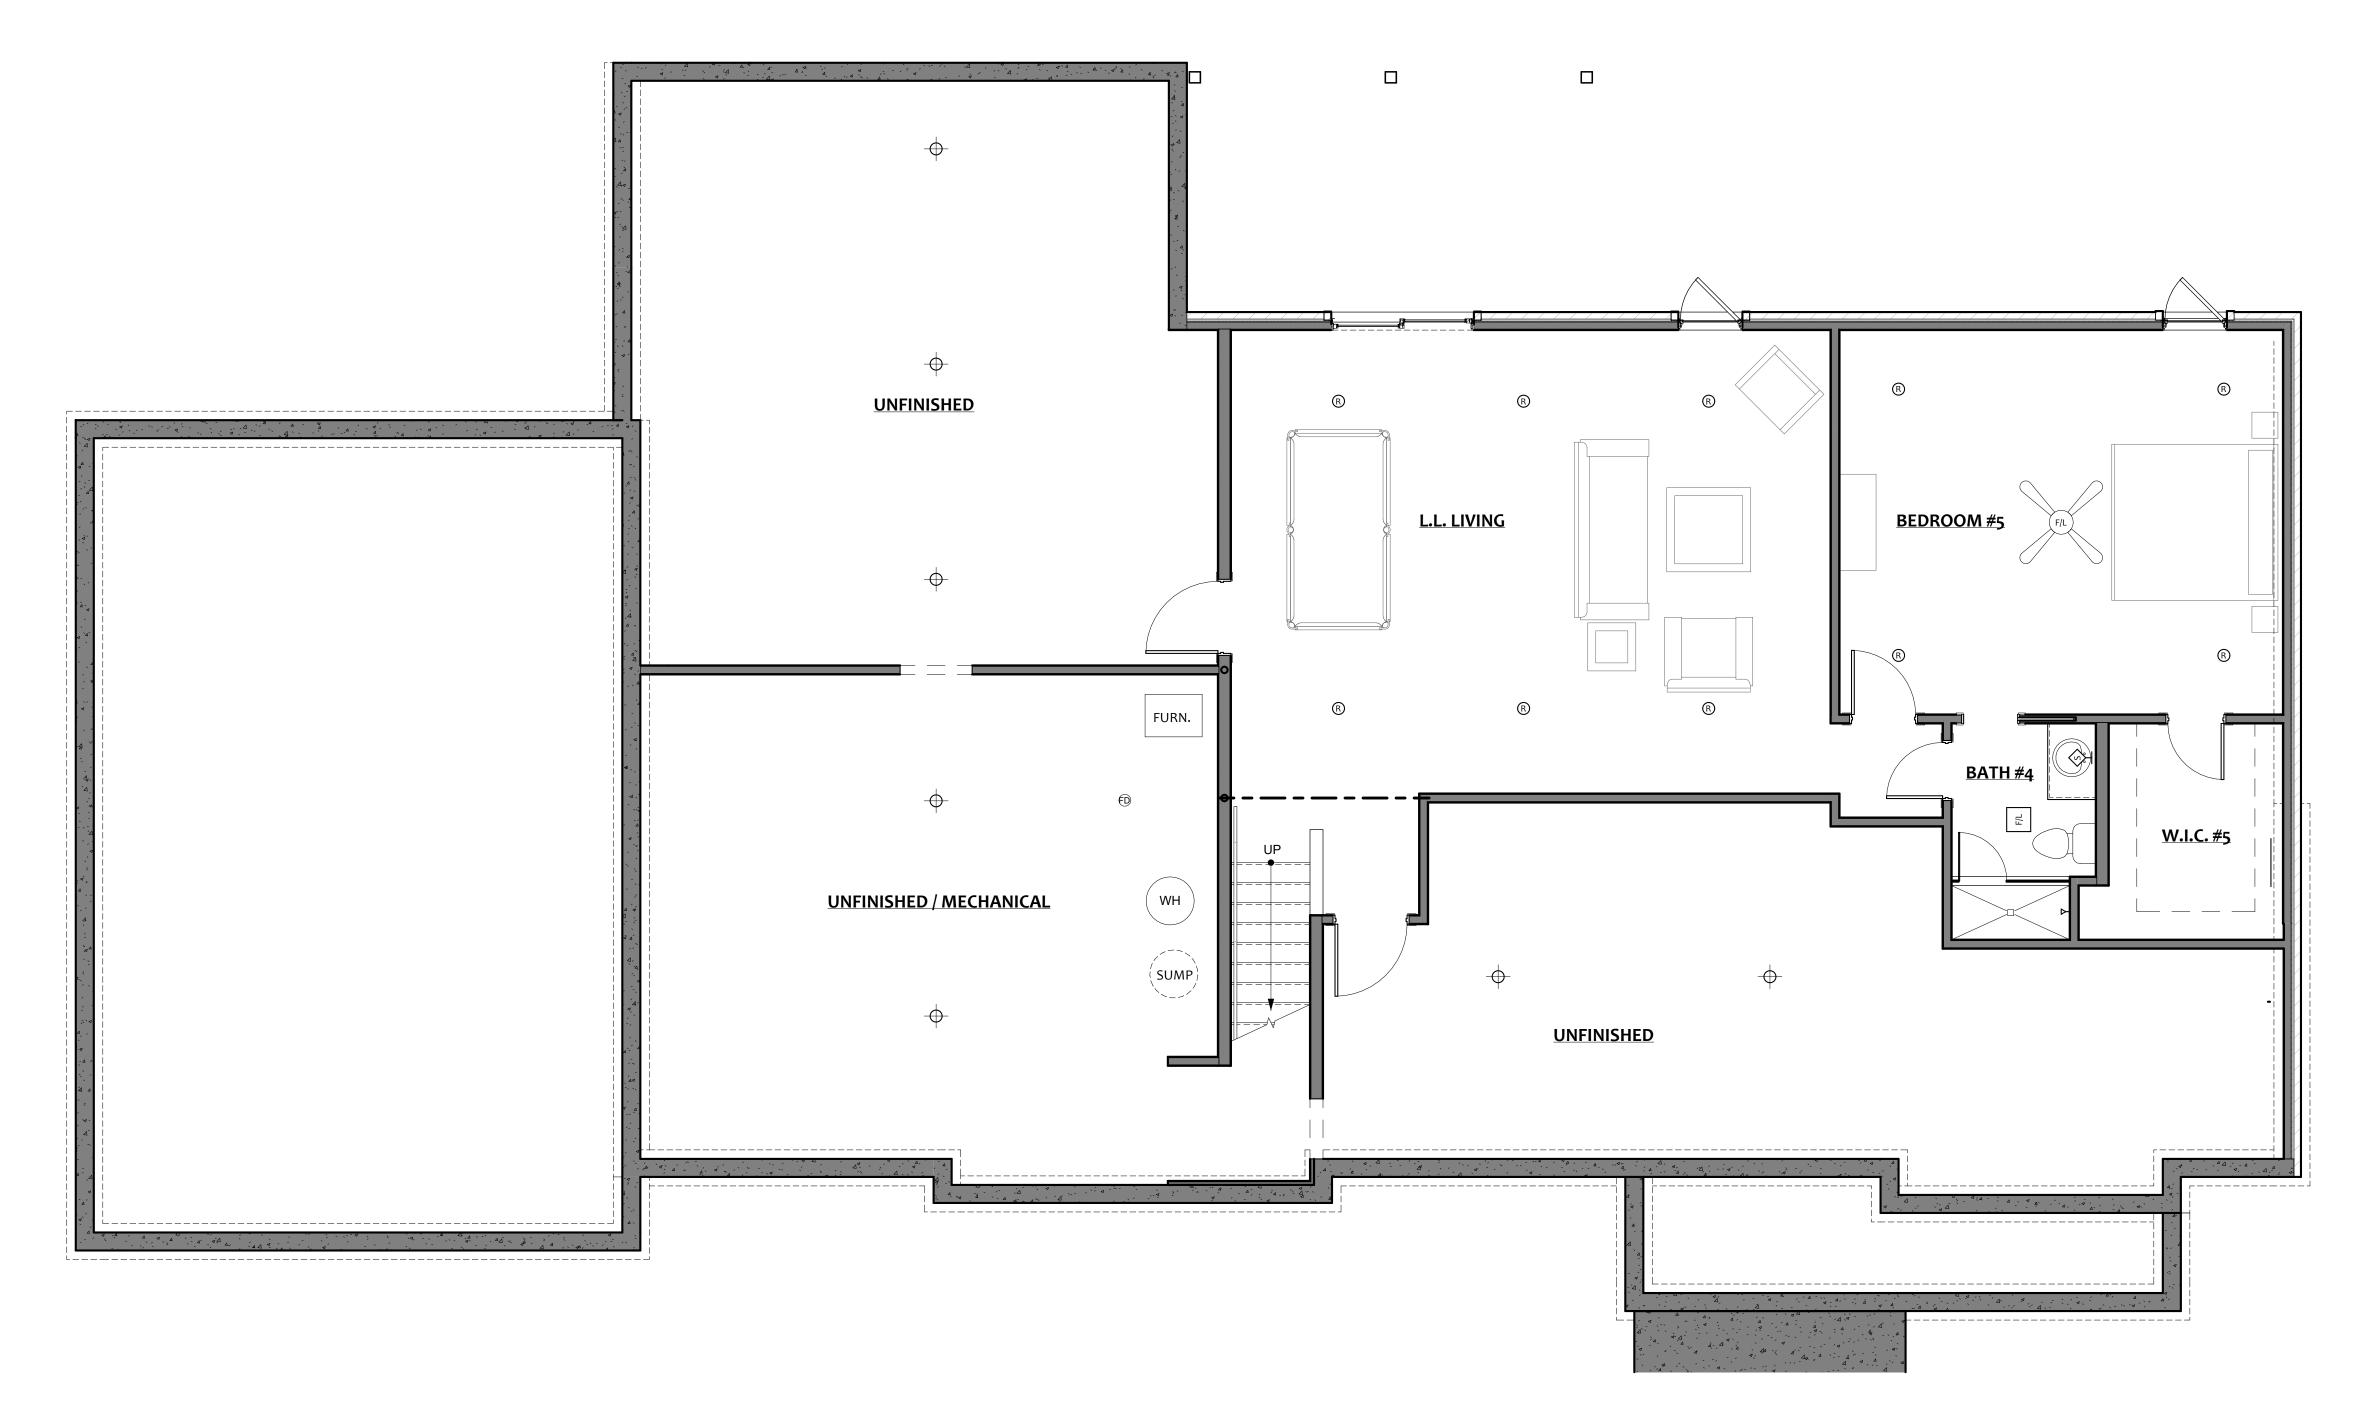

1) MARKETING - FOUNDATION & BASEMENT PLAN 1/4" = 1'-0"

ARCH. PRJ. NO.

CLIENT PRJ. NO.

DESIGN

CLIENT

ENG. PRJ. NO.

CONTRACTOR

P.L. LYONS
Architectural Builders

ARCHITECTURAL BUILDERS PH: 502 244-0114 info@buildlouisville.com

11503 Main St. PH. 502 244-0114 Middletown, KY 40243 PH. 502 244-0114 www.buildlouisville.com

NO.	DATE	DESCRIPTION	AP

PRINT DATE 4/10/2025 11:40:07 AM

DO NOT SCALE DRAWINGS

EDGE **NATURE'S**





Issue Date SET DATE DESIGN SET ONLY NOT FOR CONSTRUCTION RELEASED FOR CONSTRUCTION RECORD DRAWING

BASEMENT PLAN

DRAWING NAME

A-100

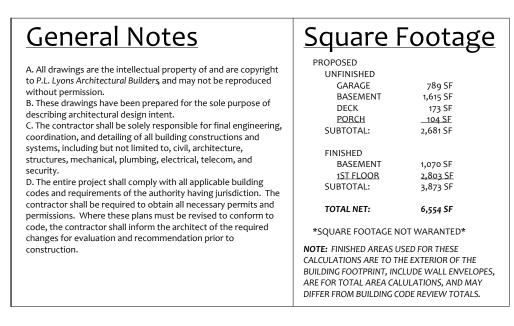

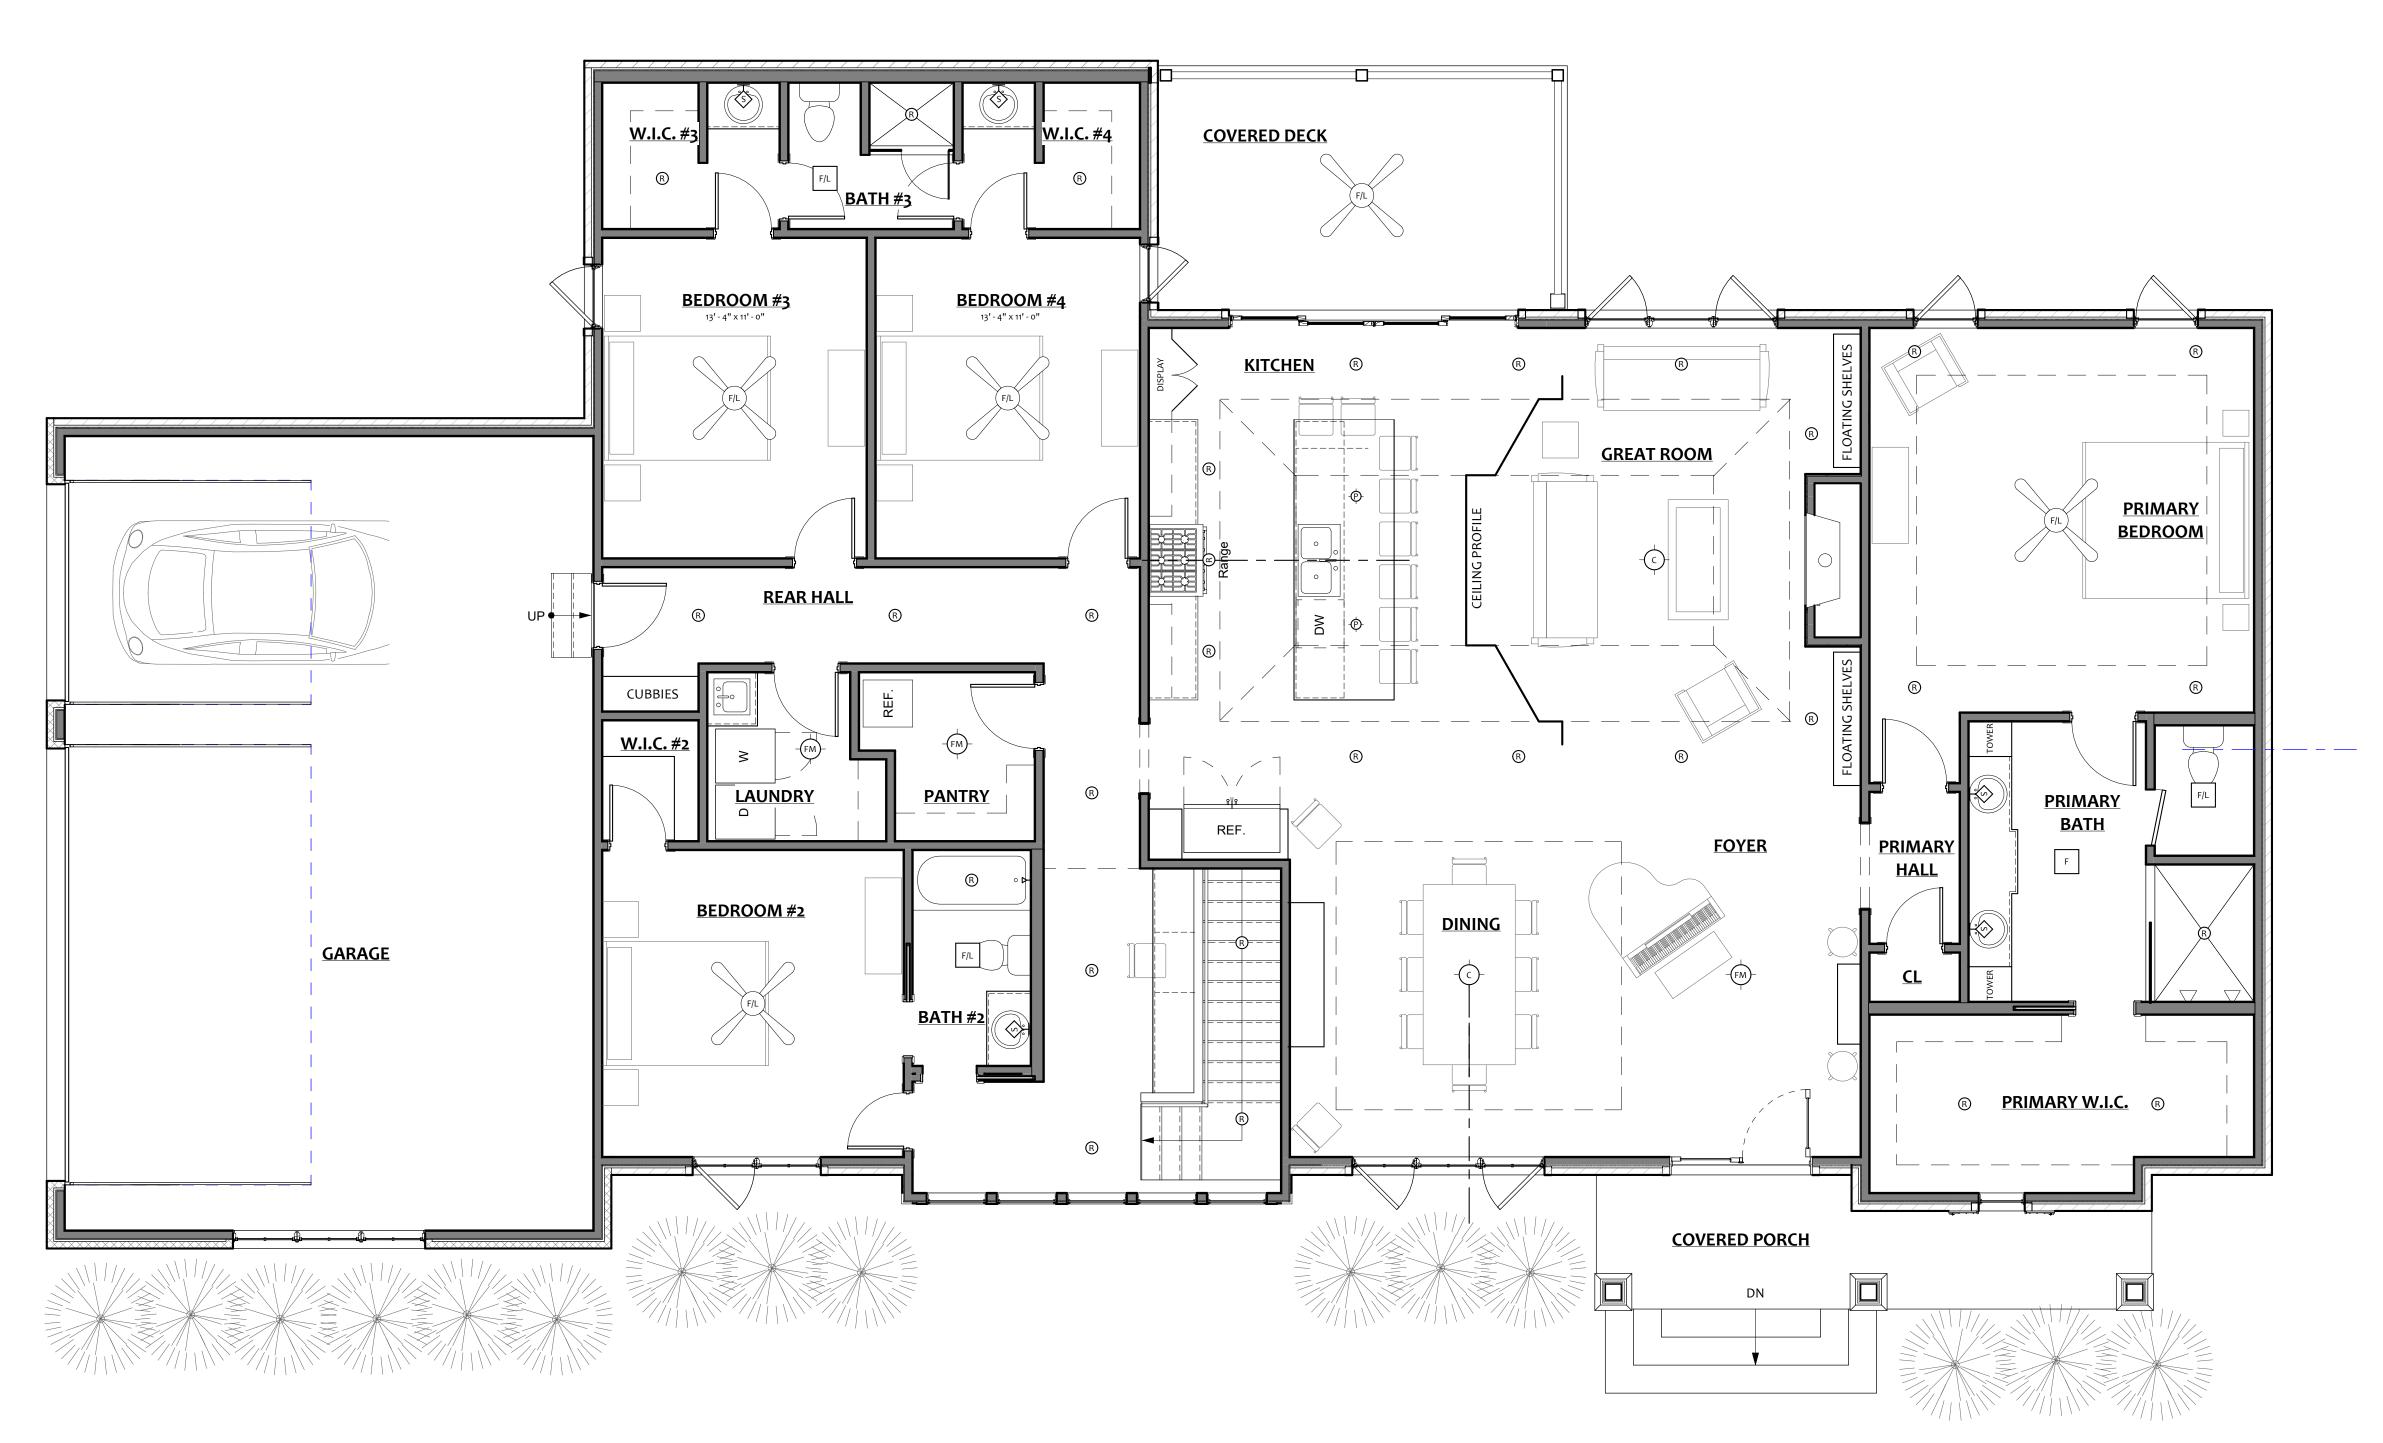

1 MARKETING - 1ST FLOOR PLAN 1/4" = 1'-0"

DESIGN

ARCH. PRJ. NO.

CLIENT PRJ. NO.

CLIENT

ENG. PRJ. NO.

CONTRACTOR

P.L. LYONS
Architectural Builders

ARCHITECTURAL BUILDERS PH: 502 244-0114 info@buildlouisville.com

11503 Main St. PH. 502 244-0114 Middletown, KY 40243 PH. 502 244-0114 www.buildlouisville.com

DDINT DATE					
NO.	DAIL	DESCRIPTION	AII.		
NO.	DATE	DESCRIPTION	APP.		

PRINT DATE 4/10/2025 11:40:07 AM

DO NOT SCALE DRAWINGS

EDGE **NATURE'S**



Issue Date SET DATE DESIGN SET ONLY NOT FOR CONSTRUCTION RELEASED FOR CONSTRUCTION RECORD DRAWING DRAWING NAME

FIRST FLOOR PLAN

A-101