

PROPOSED SQUARE FOOTAGE	
UNFINISHED	
GARAGE	1,676 SF
BASEMENT	1,148 SF
<u>PORCH &amp; DECKS</u>	<u>642 SF</u>
SUB-TOTAL:	3,511 SF
FINISHED	
BASEMENT	1,792 SF
1 <sup>ST</sup> FLOOR	3,040 SF
2 <sup>ND</sup> FLOOR	<u>1,466 SF</u>
SUB-TOTAL:	6,278 SF
<b>NET TOTAL:</b>	<b>9,789 SF</b>

**\*SQUARE FOOTAGE NOT WARRANTED\***

**NOTE:** FINISHED AREAS USED FOR THESE CALCULATIONS ARE TO THE EXTERIOR OF THE BUILDING FOOTPRINT, INCLUDE WALL ENVELOPES, ARE FOR TOTAL AREA CALCULATIONS, AND MAY DIFFER FROM BUILDING CODE REVIEW TOTALS.

ARCHITECTURAL BUILDERS  
PH: 502 244-0114  
info@builddouville.com

## DESIGN

ARCH. PRJ. NO

CLIENT PRJ. NO.

ENG. PRJ. NO.

CONTRACTOR



11503 Main St. PH. 502 244-0114  
Middletown, KY 40243 [www.buildlouisville.com](http://www.buildlouisville.com)


[illegible]

**PRINT DATE**

4/11/2025 4:02:12 PM

DO NOT SCALE DRAWINGS

# KENTUCKY RESERVE

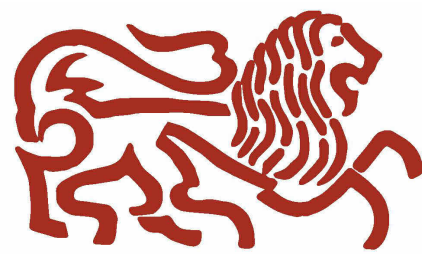

SET DATE 2024/08/07

DESIGN SET ONLY	<input checked="" type="checkbox"/>
NOT FOR CONSTRUCTION	<input checked="" type="checkbox"/>
RELEASED FOR CONSTRUCTION	<input type="checkbox"/>
RECORD DRAWING	<input type="checkbox"/>

DRAWING NAME


## PROPOSED BASEMENT PLAN

DRAWING NUMBER

# A-100


SHEET OF

1 PROPOSED BASEMENT PLAN  
3/16" = 1'-0"

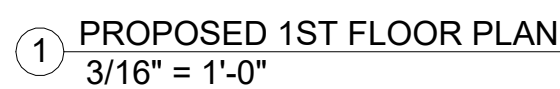


SHEET 01



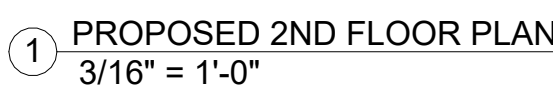


SHEET 01



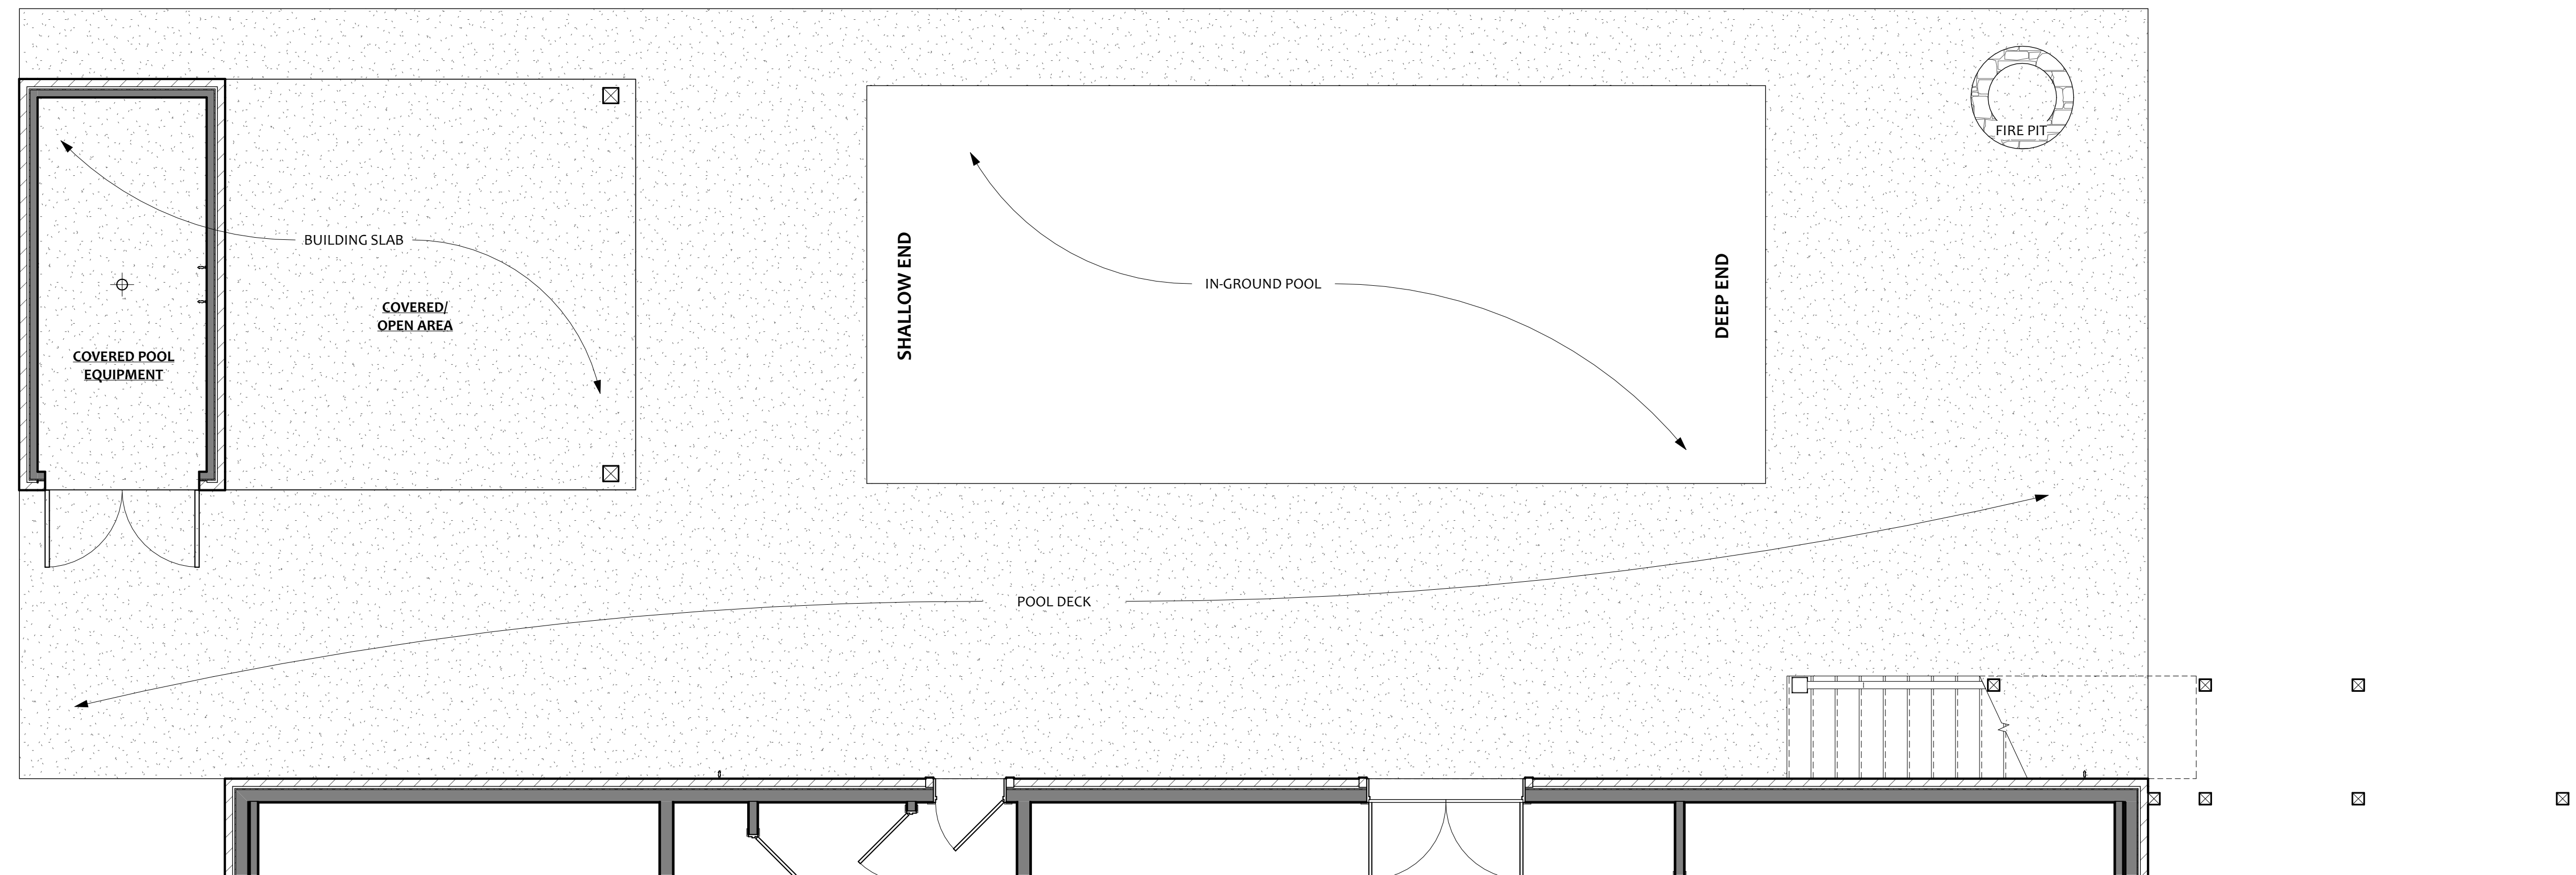

1 POOL & POOL HOUSE LAYOUT Copy 1  
1/4" = 1'-0"

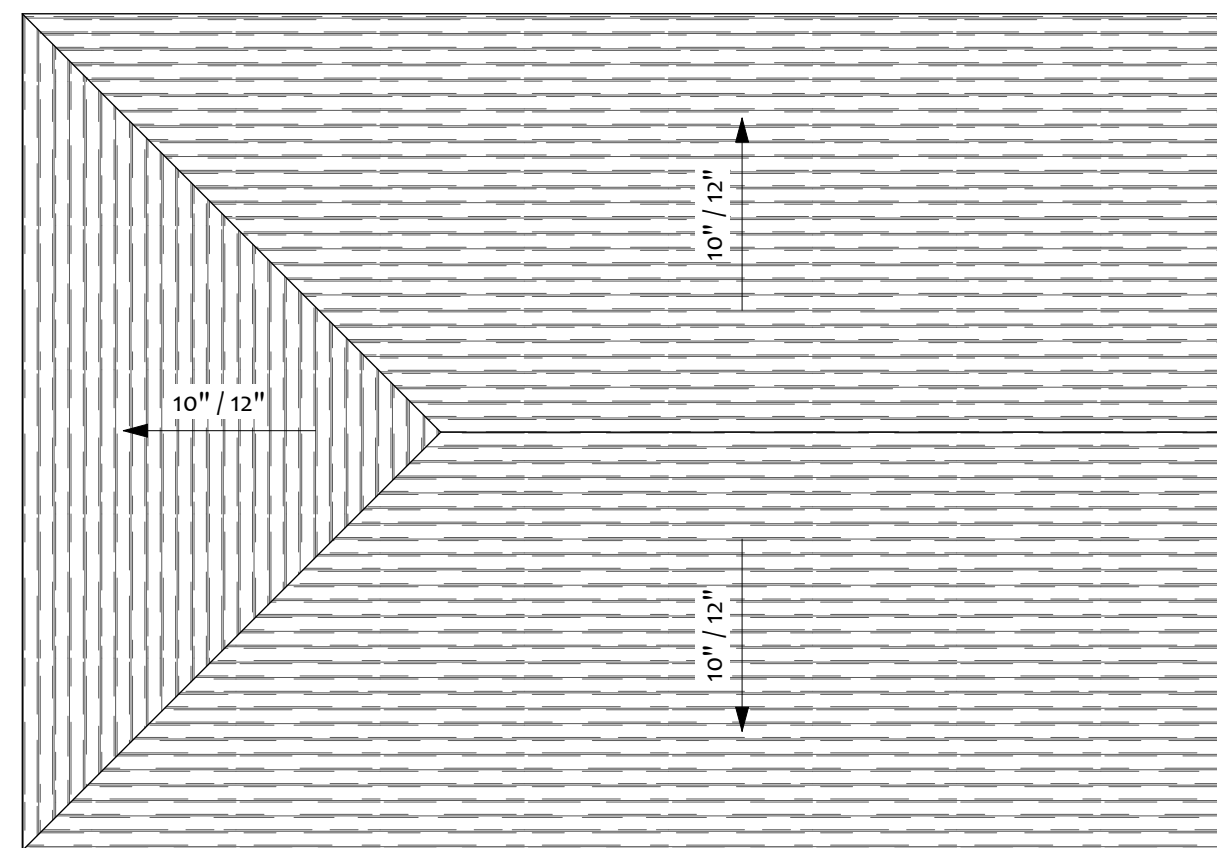

② POOL HOUSE ROOF PLAN Copy 1  
1/4" = 1'-0"

CLIENT

ARCHITECTURAL BUILDERS  
PH: 502 244-0114  
info@builddlouisville.com

## DESIGN

ARCH. PRJ. NO.

CLIENT PRJ. NO.

ENG. PRJ. NO.

CONTRACTOR

 **P.L. LYONS**  
Architectural Builders Since 1974

11503 Main St.  
Middletown, KY 40243

PH. 502 244-0114  
[www.buildlouisville.com](http://www.buildlouisville.com)


[illegible]

**PRINT DATE**

4/11/2025 3:53:16 PM

DO NOT SCALE DRAWINGS

# KENTUCKY RESERVE

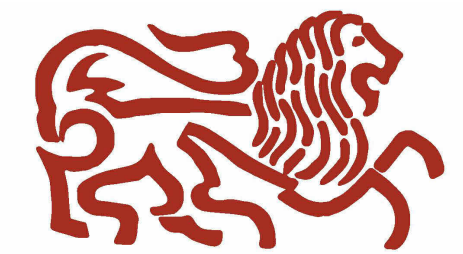

SET DATE 2024/08/07

DESIGN SET ONLY	<input checked="" type="checkbox"/>
NOT FOR CONSTRUCTION	<input checked="" type="checkbox"/>
RELEASED FOR CONSTRUCTION	<input type="checkbox"/>
RECORD DRAWING	<input type="checkbox"/>

DRAWING NAME

## POOL & POOL HOUSE PLANS

DRAWING NUMBER

A-103

SHEET OF